
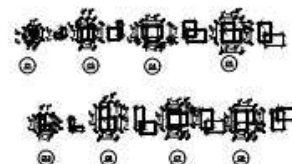
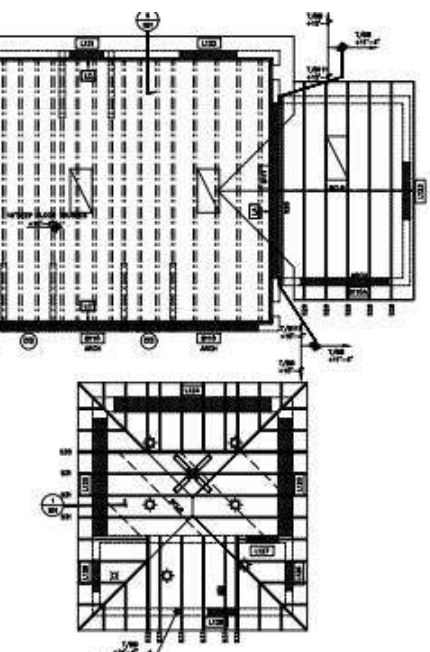


[illegible]

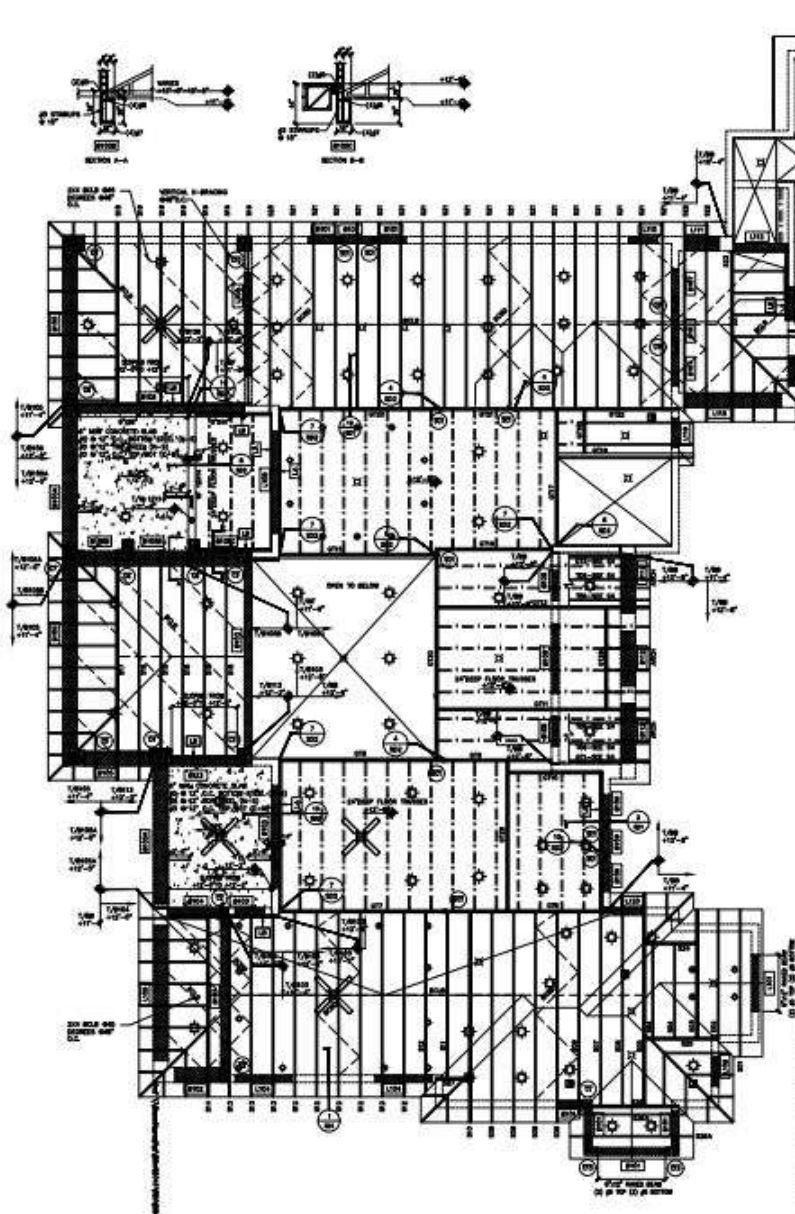

POOL CABANA ROOF FRAMING PLAN
SHEET 1 OF 2




FLOOR FRAMING NOTES

THE STRUCTURAL FRAMING SHOWN IS SCHEMATIC IN NATURE. HOWEVER THE SUPPORTING STRUCTURE HAS BEEN DESIGNED UNDER THE ASSUMPTION THE FRAMING SQUARE SHOWN WILL BE BUILT PARALLEL WITH FLOOR GRIDDING LAYOUT. PROVIDE SIGNED AND SEALED SHOP DRAWINGS AND CALCULATIONS FOR APPROVAL. FAILURE TO PROVIDE SHOP DRAWINGS MAY RESULT IN ADDITIONAL CHARGES.

FLOOR PLYWOOD (WHEN APPLICABLE) SHALL BE 3/4" APA RATED STRUCTURAL SHEATHING 48/24. EXPOSURE 1. NAILS WITH 100 W 47/16" (UNLESS OTHERWISE NOTED).

ADDITIONAL BEARING POINTS OR MODIFIED POINTS OF SUPPORT SHALL BE APPROVED BY THIS ENGINEER ONLY.

BOTTOM OF THE BEAMS MAY BE DROPPED TO ACCOMMODATE WINDOW HEAD HEIGHTS. PROVIDE ADDITIONAL (2) #6 BARS FOR EACH 4" DROP.

REINFORCING STEEL AND COLUMNS SHOWN HERE EXTEND FROM 1ST FLOOR TO ROOF OR BEAM.

CONTRACTOR TO VERIFY ALL DIMENSIONS. REPORT DISCREPANCIES TO THIS ENGINEER PRIOR TO CONSTRUCTION. DO NOT SCALE DRAWINGS.

THE BEAM DEPTHS HAVE BEEN SET ACCORDING TO THE ARCHITECTURAL REQUIREMENTS FOR WINDOW/DOOR HEAD HEIGHTS. CONTRACTOR TO VERIFY DEPTHS AND REPORT DISCREPANCIES TO THIS ENGINEER IMMEDIATELY.

ALL CONCRETE BEAMS DEEPER THAN 12" SHALL HAVE NORMAL #4 BEAMS ON SUPPORTING MAUDRY.

ALL ROOF TRUSSES THAT BEAR ON LEADER AND BOTTOM CHORD BEAMS. PROVIDE 1" BETWEEN TOP CHORDS FOR PLYWOOD NAILING.

ALL STEEL BEAMS TO HAVE 4" SPACERS EACH SIDE AT POINTS OF BEARING.

DEADLY LOADS



LIVE LOAD = 50 PSF
DEAD LOAD = 25 PSF

FLOOR/LOW ROOF FRAMING PLAN
SHEET 2 OF 2
SEE 55 FOR CONNECTION SCHEDULE, ORDER TRUSS SCHEDULE.


NOTE: BEAM DEPTHS HAVE BEEN SET TO ACCOMMODATE WINDOW/DOOR HEAD HEIGHTS. CONTRACTOR TO VERIFY DEPTHS AND REPORT DISCREPANCIES TO THIS ENGINEER IMMEDIATELY.

NOTE: FOR 16" DEEP BEAMS, PROVIDE 1" BETWEEN TOP CHORDS FOR PLYWOOD NAILING.

NOTE: CONTRACTOR SHALL VERIFY ALL DIMENSIONS. REPORT DISCREPANCIES TO THIS ENGINEER IMMEDIATELY.

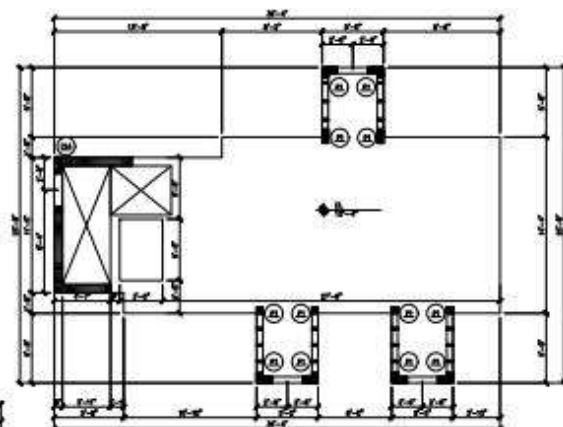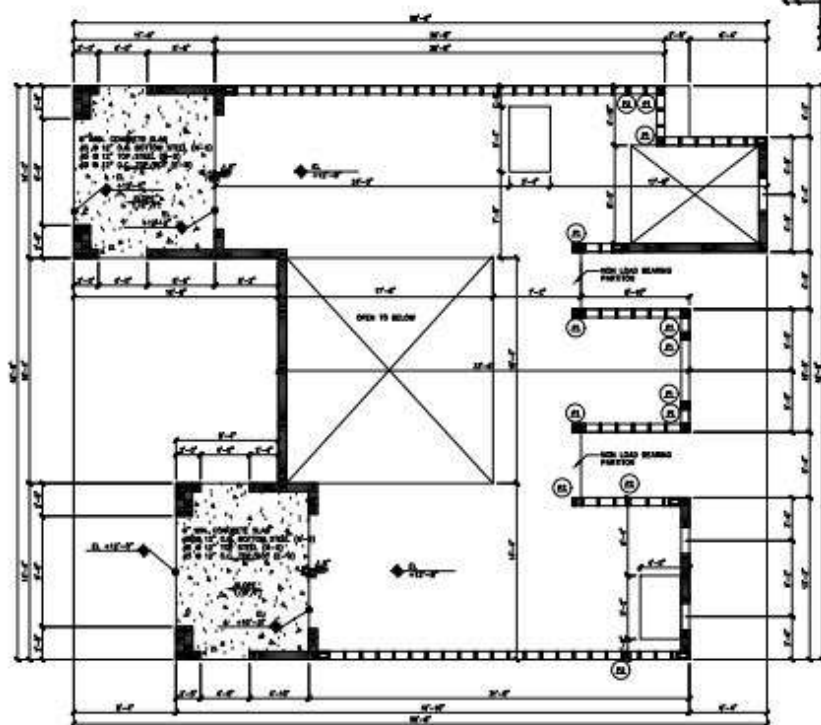

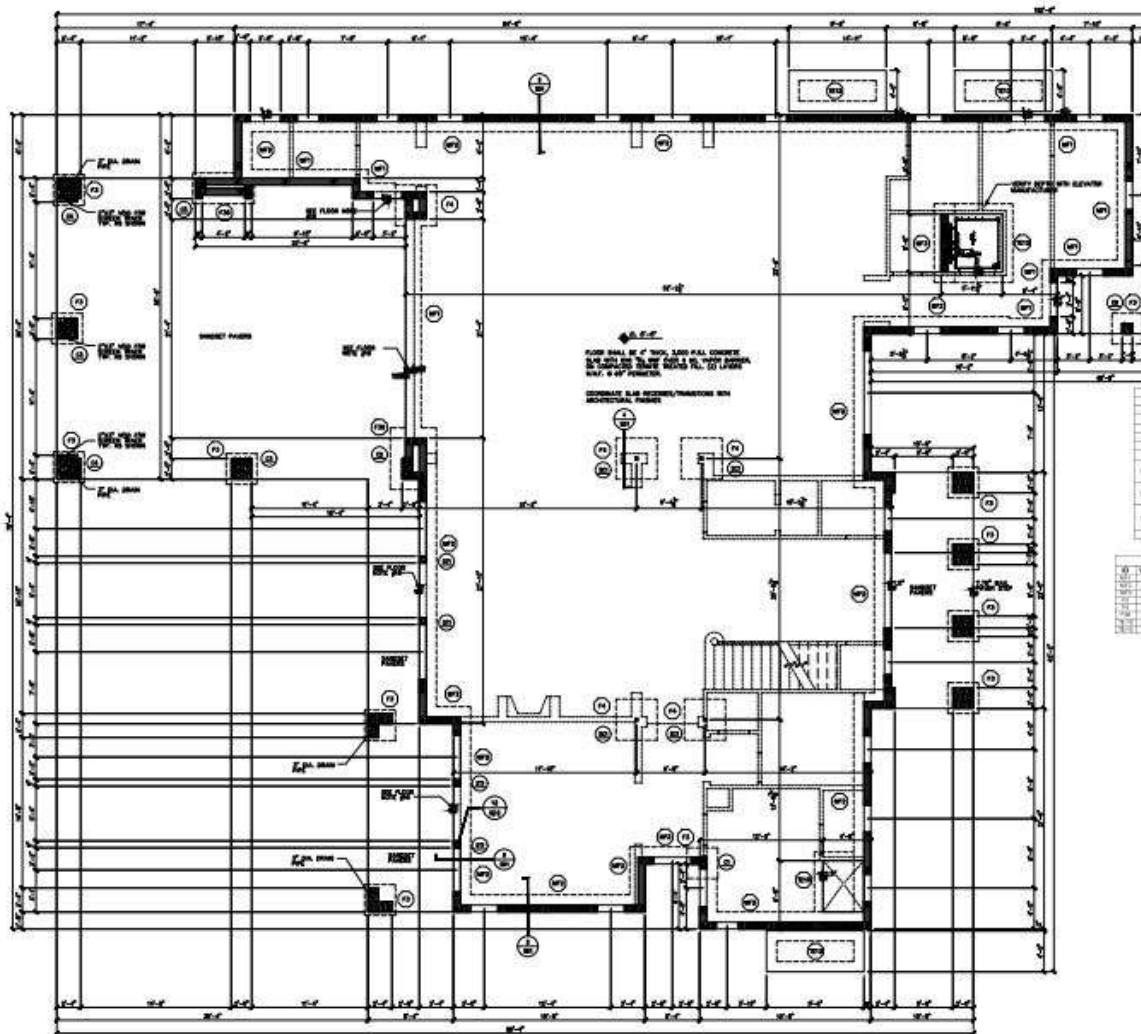





NOTES:

- ALL FOUNDATION WORK SHALL BE DONE IN ACCORDANCE WITH THE LATEST EDITIONS OF THE INTERNATIONAL BUILDING CODE (IBC) AND THE ACI 318 CODE OF PRACTICE FOR CONCRETE.
FOUNDATION PLAN
 SCALE: 1/4" = 1'-0"

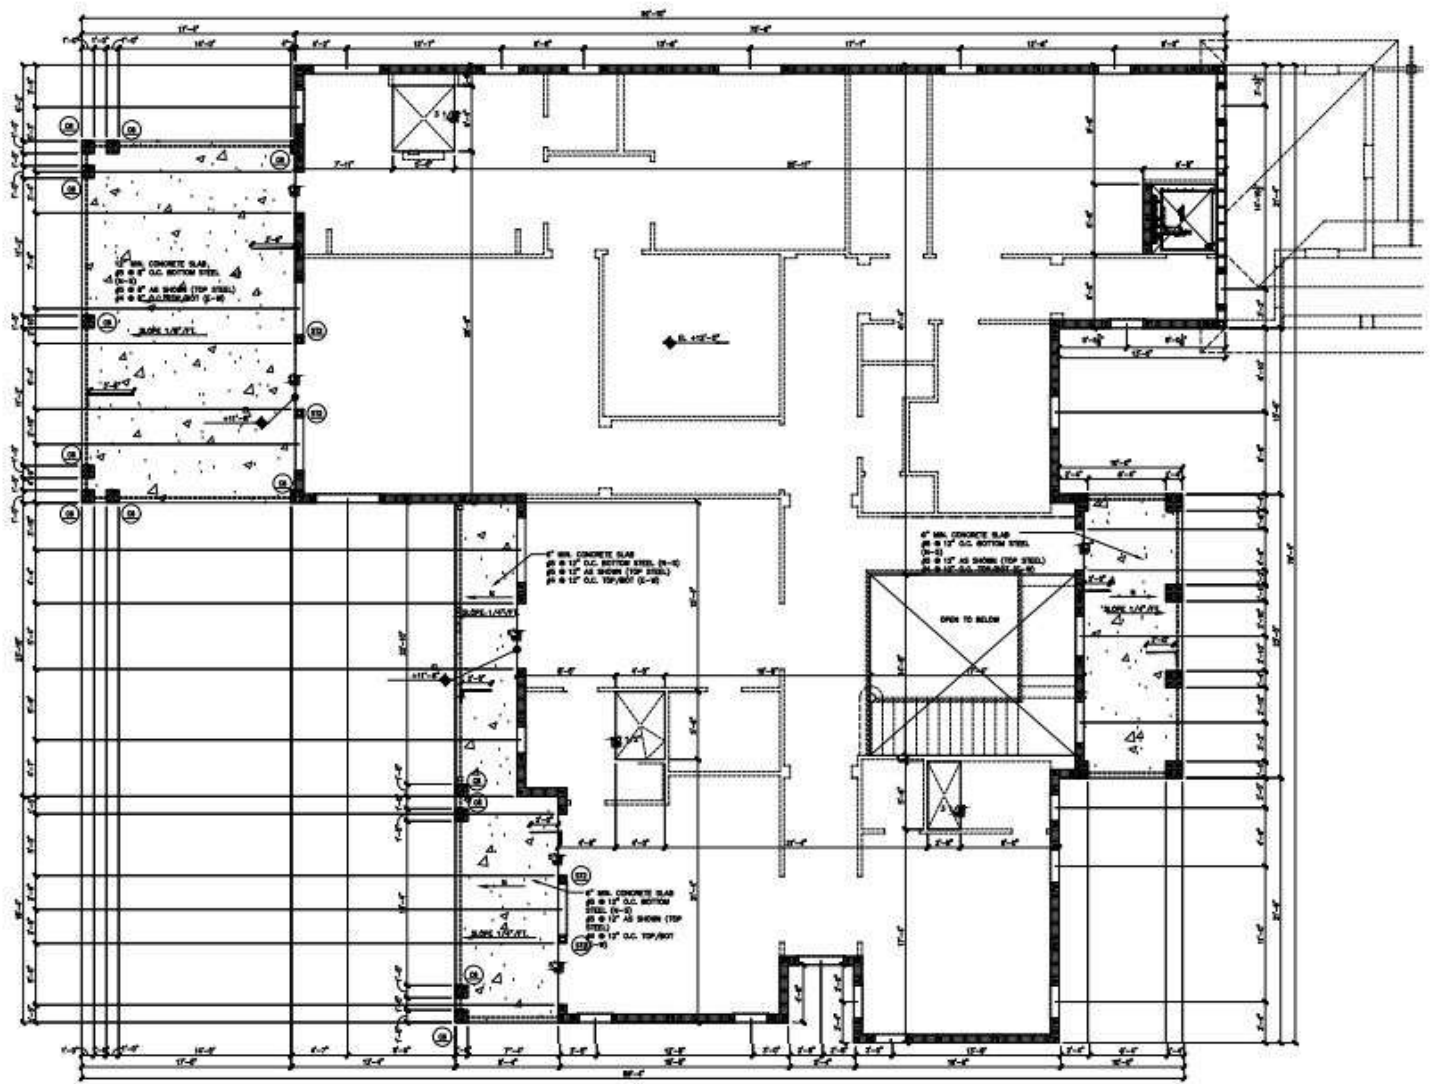

2ND FLOOR COLUMN & DIMENSION PLAN
SCALE: 1/4" = 1'-0"

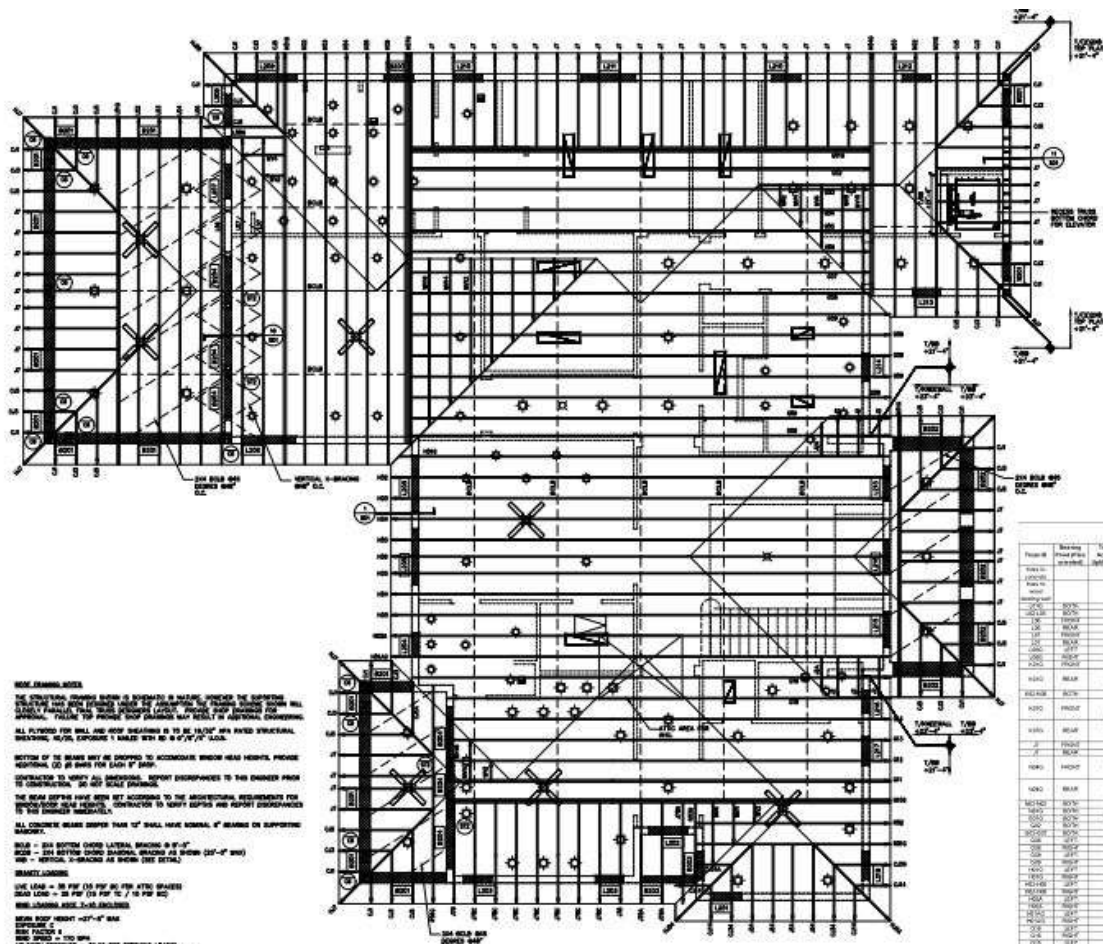

ROOF FRAMING PLAN

















FOUNDATION NOTES

1. COLUMN AND FOOTING DIMENSIONS, SHALL CONFORM UNLESS OTHERWISE NOTED.

2. REFERENCE ELEVATION 4'-0", SEE SURVEY PLAT FOR NEED AND BUILDING ORIENTATION.

3. PROVIDE DETAIL JOINTS BETWEEN INTERIOR AND EXTERIOR SLAB ON GRADE. PROVIDE 1/2" FELT PAPER AT THE JOINT.

4. INDICATED AS VERTICAL REINFORCING BARS, SLAB IN CELLS FILLED WITH GROUT. SEE FLOOR PLAN NOTE #13.

5. INDICATED AS VERTICAL REINFORCING BARS, SLAB IN CELLS FILLED WITH GROUT. SEE FLOOR PLAN NOTE #13.


6. REBAR SHALL BE PLACED AS SHOWN IN THE PLANS.

7. SPLICES IN REINFORCING BARS SHALL NOT BE LESS THAN 48 BAR DIAMETERS (48" x 3/4" = 36") AND REINFORCING SHALL BE CONTINUOUS.

8. RATIONAL ANALYSIS WAS PERFORMED TO DETERMINE THE STEEL REINFORCING FOR THE FOUNDATION. REINFORCING WAS BASED ON AN ALLOWABLE SOIL BEARING CAPACITY OF 3,000 PSF.

9. REINFORCING FOR FOUNDATION SHALL BE CONTINUOUS AROUND CORNERS AND CHANGES OF DIRECTION WITH THE JOINTS OF A CORNER BAR SET ALONG EACH LEG FOR EACH BAR IN FOUNDATION.

10. PROVIDE A COMPLETE TREATMENT FOR THE PREVENTION OF INTRUSION. TREATMENT SHOULD BE IN ACCORDANCE WITH THE RULES AND LANS AS ESTABLISHED BY THE FLORIDA DEPARTMENT OF AGRICULTURE AND CONSUMER SERVICES.

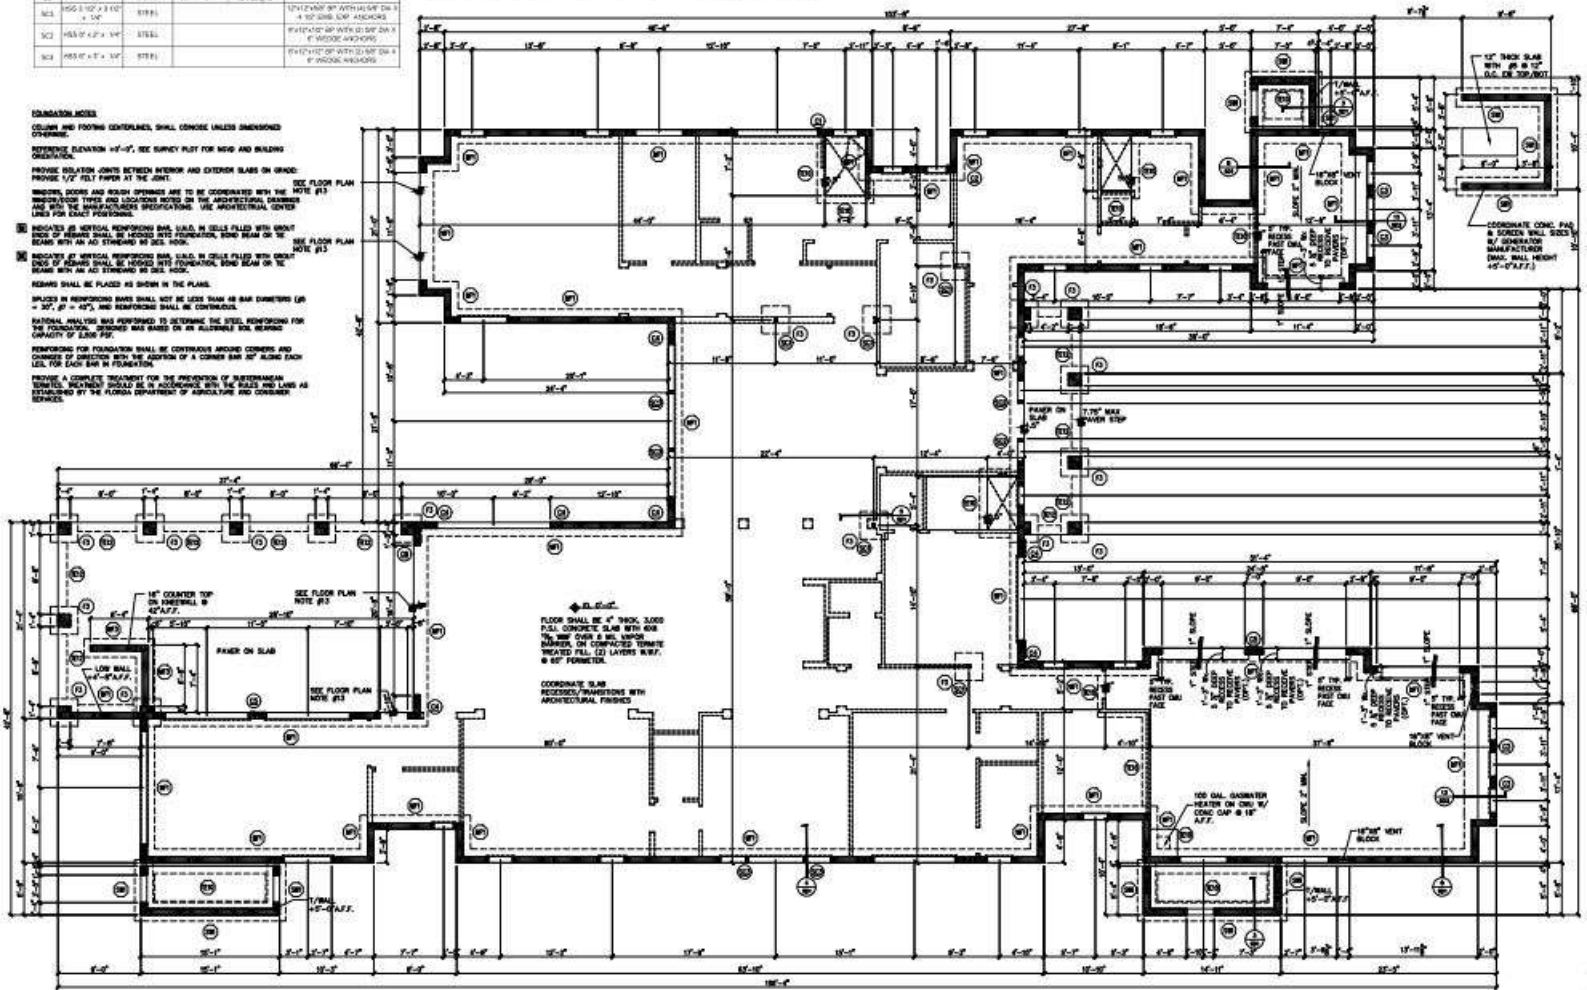

FOUNDATION PLAN
SCALE: 1/8" = 1'-0"

ROOF FRAMING NOTES

THE STRUCTURAL FRAMING SHOWN IS SCHEMATIC IN NATURE. HOWEVER THE SUPPORTING STRUCTURE HAS BEEN DESIGNED UNDER THE ASSUMPTION THE FRAMING SCHEME SHOWN WILL CLOSELY PARALLEL FINAL TRUSS DESIGNERS LAYOUT. PROVIDE SHOP DRAWINGS FOR APPROVAL. FAILURE TO PROVIDE SHOP DRAWINGS MAY RESULT IN ADDITIONAL ENGINEERING.

ALL PLYWOOD FOR WALL AND ROOF SHEATHING IS TO BE 19/32" APA RATED STRUCTURAL SHEATHING, 40/20, EXPOSURE 1 NAILED WITH BD @ 8" / 8" / 6" U.O.M.

BOTTOM OF THE BEAMS MAY BE DROPPED TO ACCOMMODATE WINDOW HEAD HEIGHTS. PROVIDE ADDITIONAL (2) #5 BARS FOR EACH 8" DROP.

CONTRACTOR TO VERIFY ALL DIMENSIONS. REPORT DISCREPANCIES TO THIS ENGINEER PRIOR TO CONSTRUCTION. DO NOT SCALE DRAWINGS.

THE BEAM DEPTHS HAVE BEEN SET ACCORDING TO THE ARCHITECTURAL REQUIREMENTS FOR WINDOW/DOOR HEAD HEIGHTS. CONTRACTOR TO VERIFY DEPTHS AND REPORT DISCREPANCIES TO THIS ENGINEER IMMEDIATELY.

ALL CONCRETE BEAMS DEEPER THAN 12" SHALL HAVE NOMINAL 8" BEARINGS ON SUPPORTING MASONRY.

BOB - 2X4 BOTTOM CHORD LATERAL BRACING @ 8'-0"

BOB - 2X4 BOTTOM CHORD DIAGONAL BRACING AS SHOWN (20'-0" MAX)

VIB - VERTICAL X-BRACING AS SHOWN (SEE DETAIL)

GRAVITY LOADING

LIVE LOAD = 30 PSF (10 PSF BC FOR ATTIC SPACES)

DEAD LOAD = 25 PSF (15 PSF TC / 10 PSF BC)

WIND LOADING ASCE 7-10 ENCLOSED

MEAN ROOF HEIGHT = 21'-3" MAX

EXPOSURE C

RISK FACTOR II

WIND SPEED = 170 MPH

VELOCITY PRESSURE = 35.09 PSF (WORKING LOADS)

INTERNAL PRESSURE COEFFICIENT = +/- .18 (ENCLOSED)

15 PSF USED FOR DEAD LOAD IN CALCULATING NET UPLIFT PRESSURES.

FOLLOWING UPLIFT PRESSURES BASED ON AHS=10 SF

ZONE 1 WIND UPLIFT = 41.41 PSF

ZONE 2 WIND UPLIFT (OH) = 83.52 PSF

ZONE 3 WIND UPLIFT (OH) = 138.15 PSF

FOLLOWING PRESSURES BASED ON AHS=20 SF

ZONE 4 & 5 MAXIMUM POSITIVE COMPONENT AND CLADDING

PRESSURE = -48.65 PSF


ZONE 4 MAXIMUM NEGATIVE COMPONENT AND CLADDING

PRESSURE = -55.78 PSF

ZONE 5 MAXIMUM NEGATIVE COMPONENT AND CLADDING

PRESSURE = -61.10 PSF

LATERAL CAPACITY OF TRUSS ANCHORS HAS BEEN CONSIDERED.

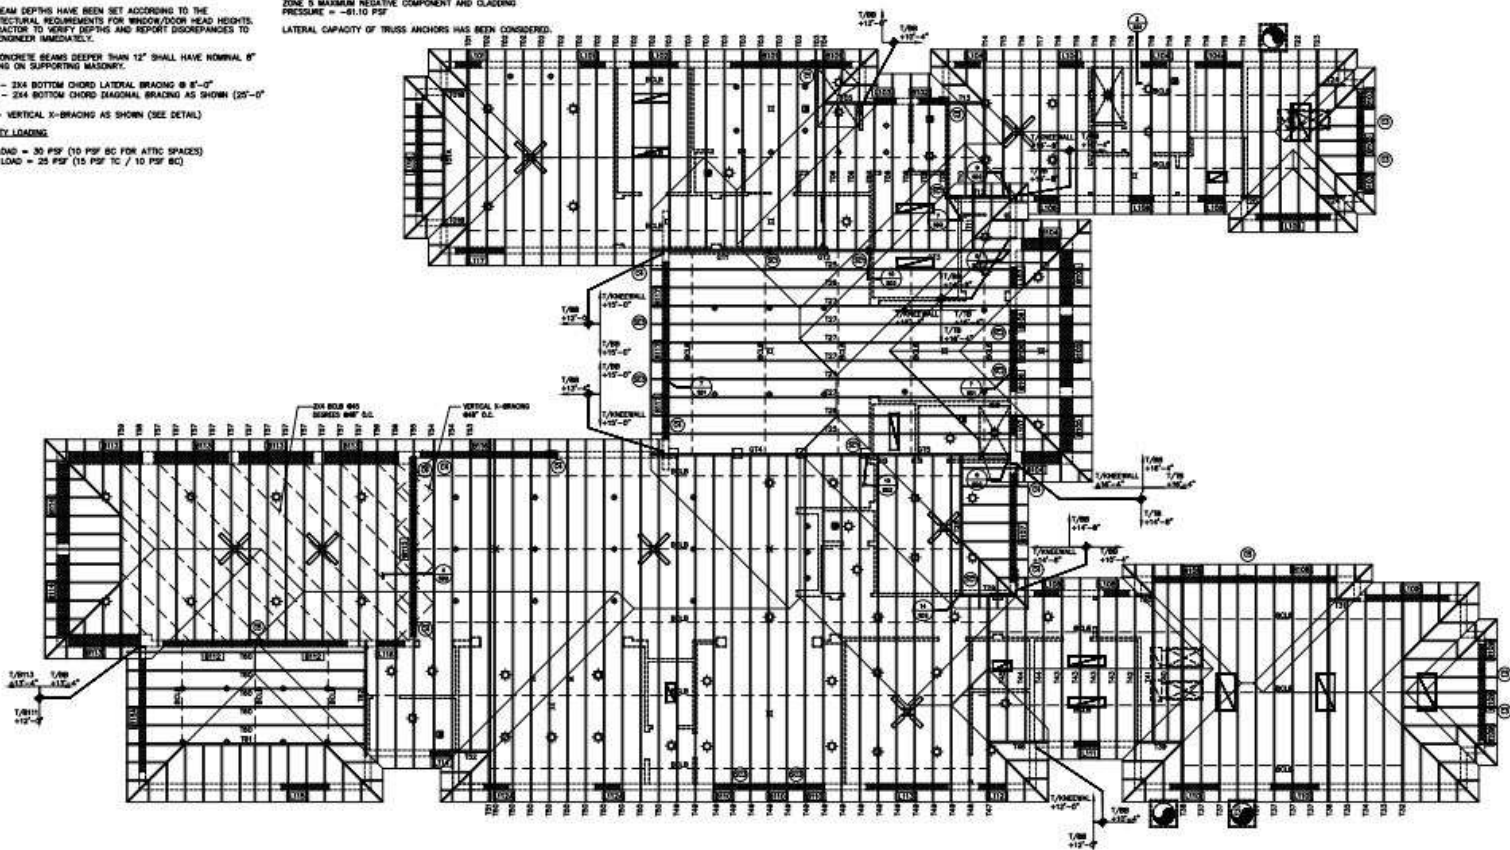

ROOF FRAMING PLAN

SCALE: 1/8" = 1'-0"
USE 13 FOR CONNECTOR SCHEDULE, ORDER SCHEDULE,
LIFT, SCHEDULE, BEAM SCHEDULE.







MIC	
-----	--

ID	Width	Depth	TDP	W/O	B/O	STRIPS	NOTES	Elevation
	8	10	13.85		181.80			
T9101	8	12	12.45		120.45			
T9102	8	24	12.85	2.85	120.45			
T9103	8	24	12.85	2.85	120.45		SEE PLAN BOM ROOM TIE ROOM	SEE PLAN
T9104	8	20	12.45		121.47			
T9104	16	30	18.85	2.85	168.85			
T9105	8	30	18.45	2.85	168.45			
T9106	0	30	12.47		8.88	124.47		
T9107	8	44	13.47	4.85	138.47			
T9108	8	56	12.47	2.85	128.47			
T9109	8	20	12.45		125.45			
T9110	8	24	12.47	2.85	126.47			
T9111				NOT USED				
T9112	8	40	12.47	4.85	126.47			
T9113	16	15	16.45		168.85			
T9114	16	15	16.45		168.85			
T9115	0	40	12.47	4.85	126.47			
T9116	8	40	12.80	4.85	138.80			
T9117	8	38	12.47	2.85	125.47			


NOTE: BEAM DEPTHS HAVE BEEN SET IN ACCORDANCE WITH ARCHITECTURAL ELEVATIONS. FIELD VERIFY AND REPORT EXACT PRICES TO YOUR PRICE TO CONSTRUCTION.

NOTE: TOP 3/8" W/ S&S SHALL BE COMPACTED WITH THE 2" B&M. DROP BOTTOM MOST SAND 2 1/2" CLEAR FROM BOTTOM OF BOX.

NOTE: STICKERS ARE ONLY SPECIFIED WHERE REQUIRED FOR STRENGTH. STICKERS MAY BE PLACED, AT THE CONTRACTORS OPTION FOR ADDITIONAL SUPPORT.



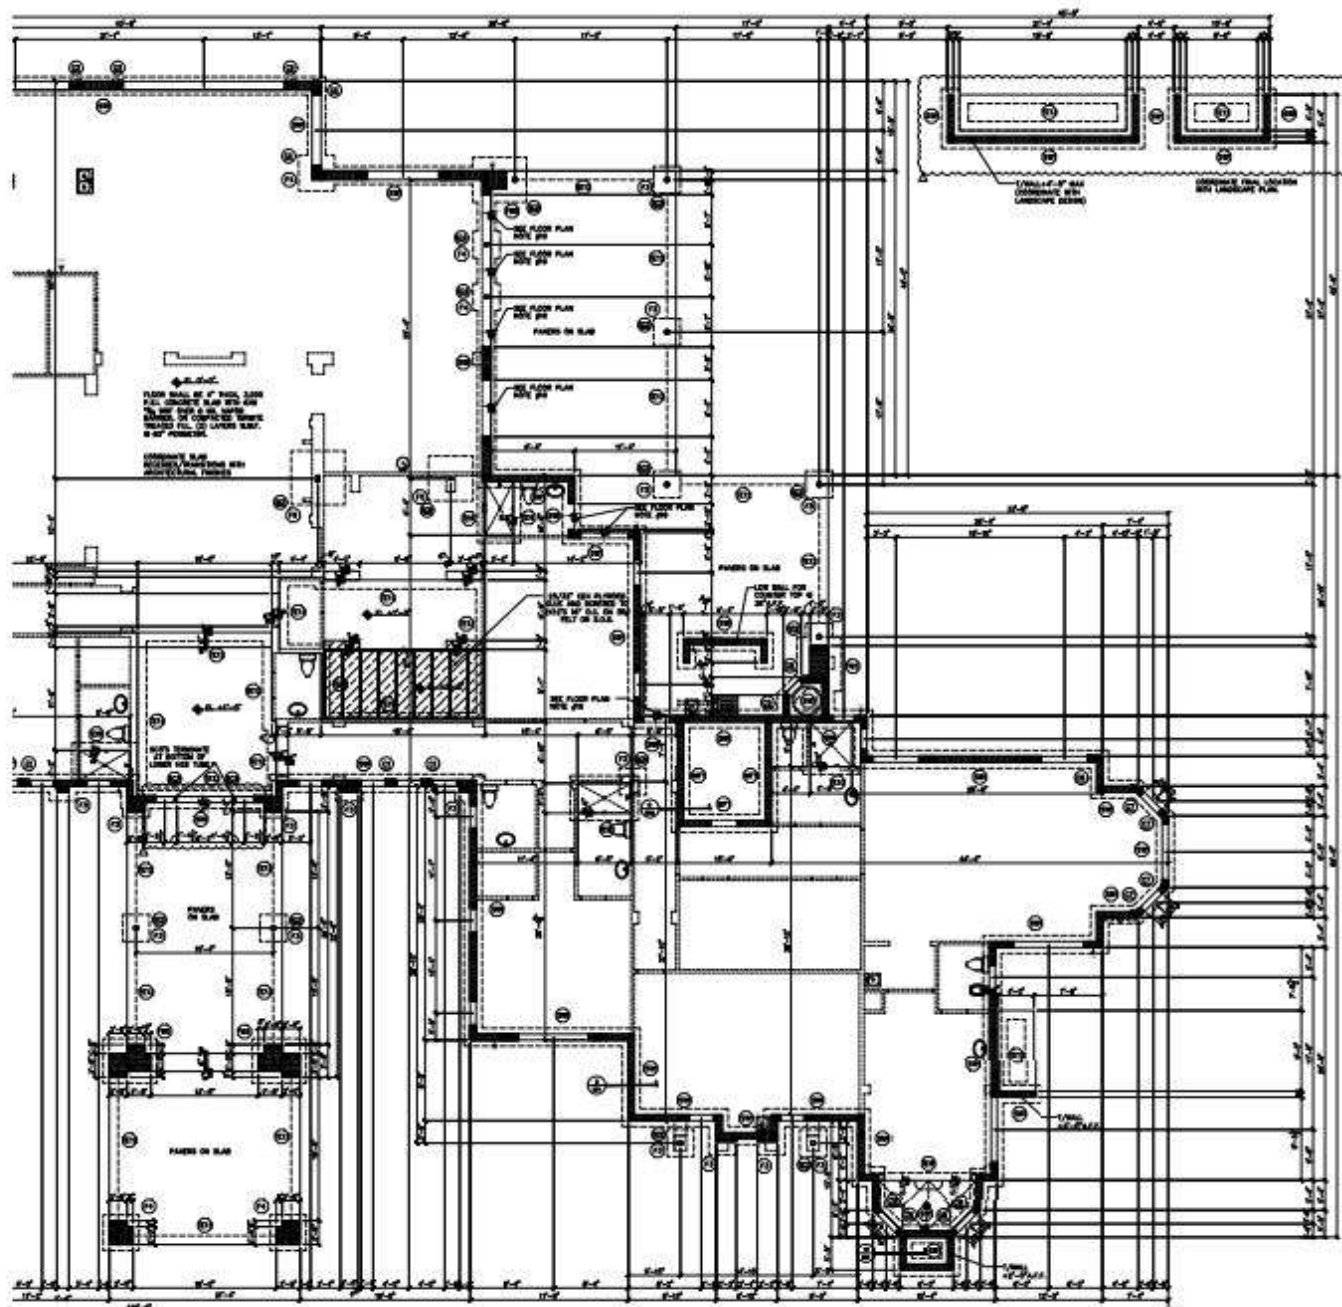

FOUNDATION PLAN

[illegible]

FOUNDATION PLAN

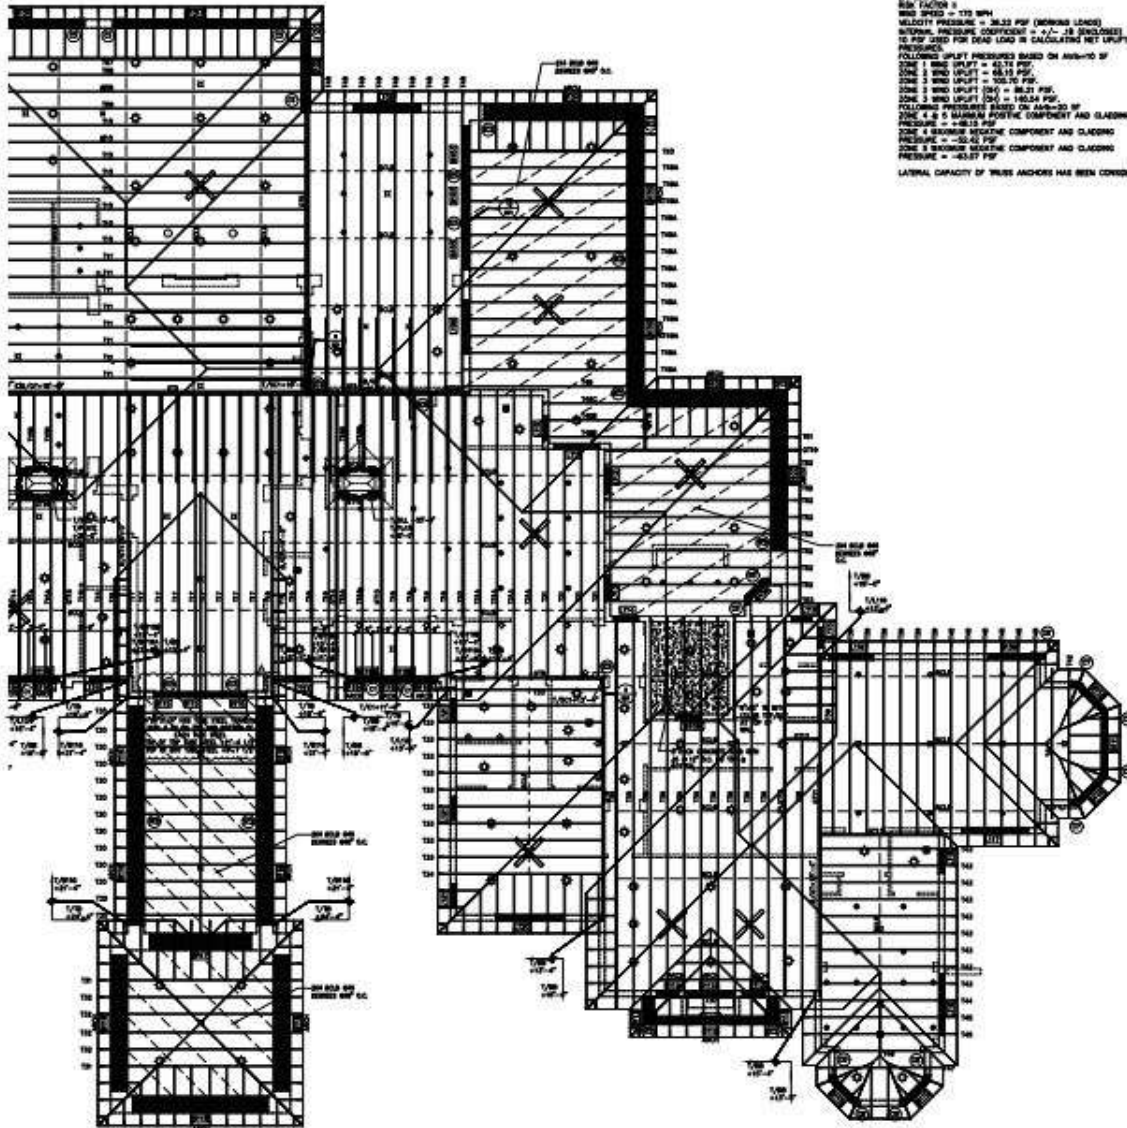

WIND LOADS, SEE 7-10, ENCLOSED

MEAN ROOF HEIGHT = 27'-4" MAX
 EXPOSURE C
 RM FACTOR 1
 VELOCITY PRESSURE = 36.33 PSF (WORKING LOADS)
 INTERNAL PRESSURE COEFFICIENT = +2/-18 (ENCLOSURE)
 15 PSF USED FOR DEAD LOAD IN CALCULATING NET UPLIFT PRESSURES
 FOLLOWING UPLIFT PRESSURES BASED ON AREA-10 OF
 ZONE 1 WIND UPLIFT = 45.74 PSF
 ZONE 2 WIND UPLIFT = 45.15 PSF
 ZONE 3 WIND UPLIFT = 105.70 PSF
 ZONE 3 WIND UPLIFT (24) = 85.27 PSF
 ZONE 3 WIND UPLIFT (24) = 145.54 PSF
 FOLLOWING PRESSURES BASED ON AREA-30 WIND
 ZONE 4 & 5 WINDWARD POSITIVE COMPONENT AND GLASSING
 LATERAL CAPACITY OF WIND ANCHORS HAS BEEN CONSIDERED.

ROOF FRAMING NOTES

THE STRUCTURAL FRAMING SHOWN IS SCHEMATIC IN NATURE. HOWEVER THE SUPPORTING STRUCTURE HAS BEEN DESIGNED UNDER THE ASSUMPTION THE FRAMING SCHEME SHOWN WILL CLOSELY PARALLEL THE TRUSS EXISTING LAYOUT. PROVIDE SHOP DRAWINGS FOR APPROVAL. FAILURE TO PROVIDE SHOP DRAWINGS MAY RESULT IN ADDITIONAL CHARGES.
 ALL PLYWOOD FOR WALL AND ROOF SHEATHING IS TO BE 1/2" APA RATED STRUCTURAL SHEATHING, 48/24, EXPOSURE 1 WALLED WITH #4 @ 12" O.C.
 BOTTOM OF THE BEAMS MAY BE DROPPED TO ACCOMMODATE WINDOW HEAD HEIGHTS. PROVIDE ADDITIONAL (2) #4 BARS FOR EACH 8" DROP.
 CONTRACTOR TO VERIFY ALL DIMENSIONS. REPORT DISCREPANCIES TO THIS ENGINEER PRIOR TO CONSTRUCTION. DO NOT SCALE DRAWINGS.
 THE BEAM DEPTHS HAVE BEEN SET ACCORDING TO THE ARCHITECTURAL REQUIREMENTS FOR WINDOW/DOOR HEAD HEIGHTS. CONTRACTOR TO VERIFY DURING AND REPORT DISCREPANCIES TO THIS ENGINEER IMMEDIATELY.
 ALL CONCRETE BEAMS DEEPER THAN 12" SHALL HAVE MINIMUM 8" BEAMS ON SUPPORTING MASONRY.
 BOLD - 20# BOTTOM CHORD LATERAL BRACING @ 8'-0"
 BOLD - 20# BOTTOM CHORD DIAGONAL BRACING AS SHOWN (20'-0"
 WIND - VERTICAL X-BRACING AS SHOWN (SEE DETAIL)
 GRAVITY LOADING
 LIVE LOAD = 30 PSF (15 PSF BC FOR ATRO SPACES)
 DEAD LOAD = 25 PSF (15 PSF TC / 10 PSF BC)

ROOF FRAMING PLAN

SCALE: 1/8" = 1'-0"
 SEE 10 FOR DIMENSIONS. SEE 11 FOR TRUSS
 SECTION. SEE 12 FOR LATERAL BRACING. SEE 13 FOR
 SECTION.

